
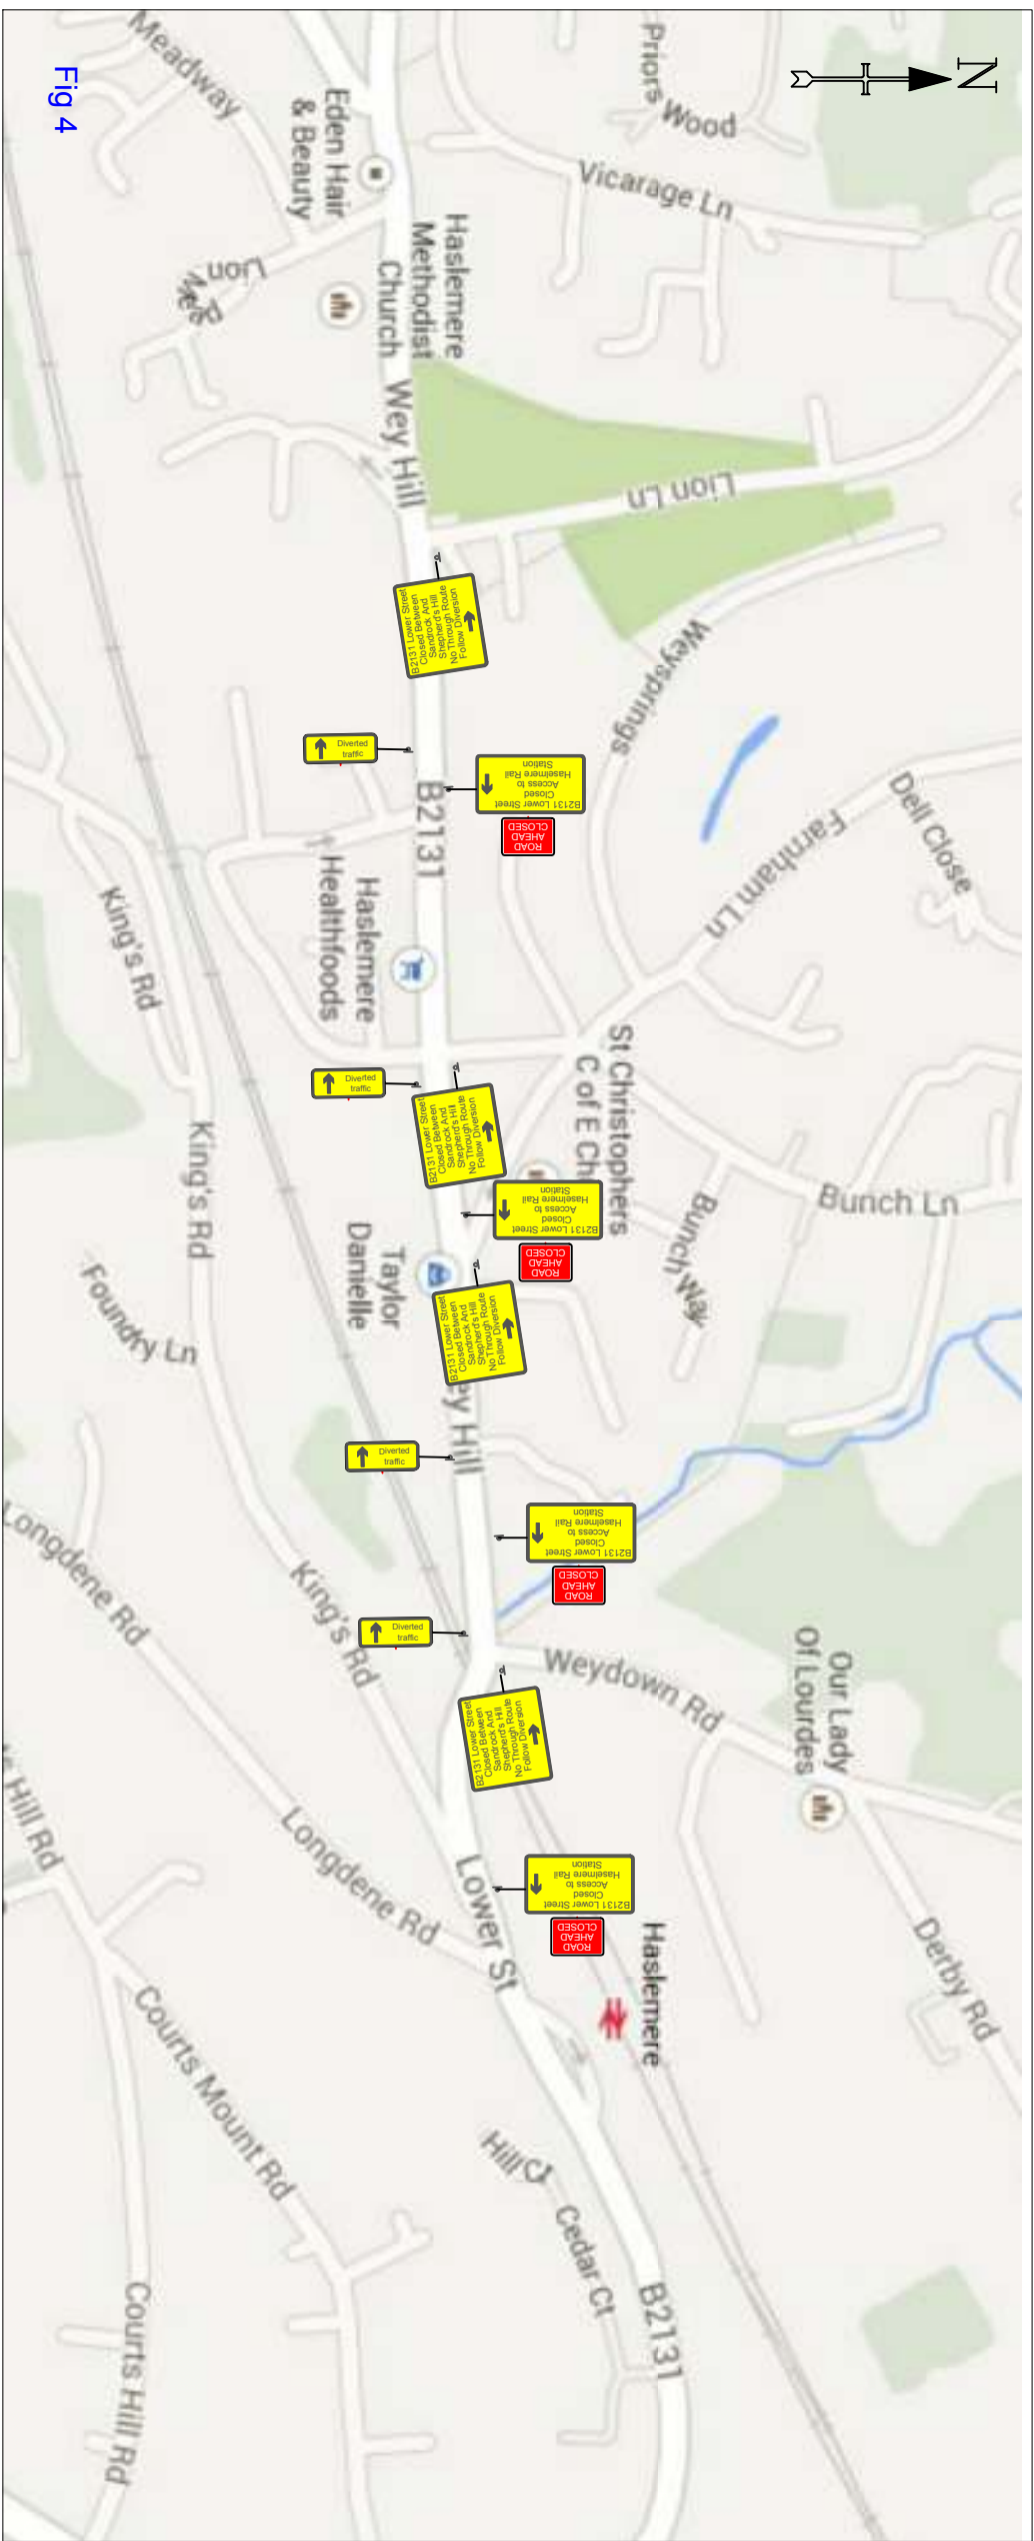
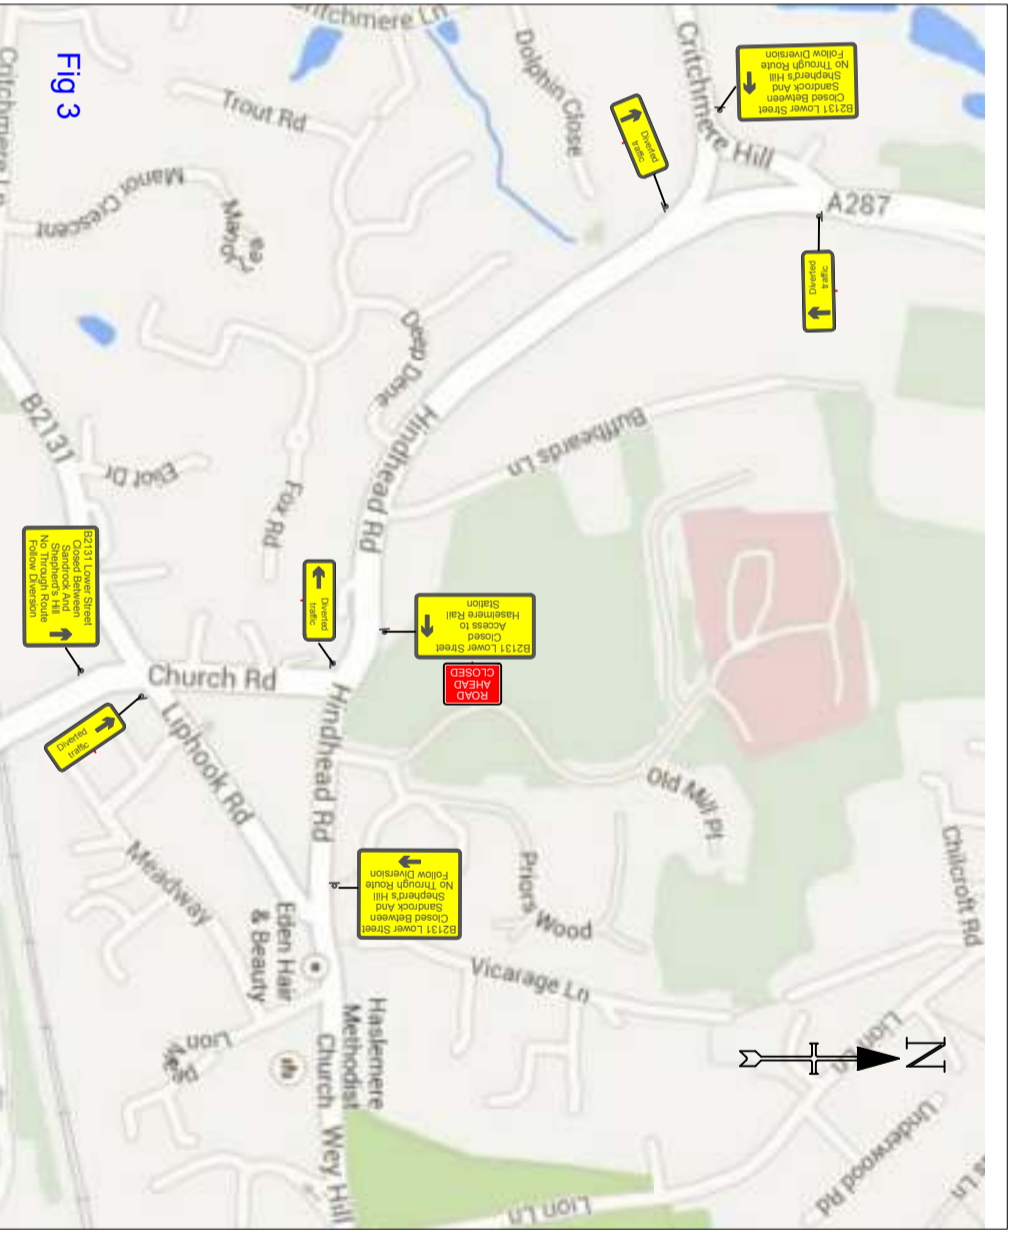


| | | |
|---|-------------|----------------|
| Client: | DATE | 21st July 2013 |
|  | SCALE | 1:1250 |
| | DRAWING No. | RTM-00084-7 |


Scheme:
 Diversion Route
 Various mph
 (Fig2 - Fig4)

Job Address:
 Lower Street (B2131)
 Haslemere
 Surrey
 GU27 7NX



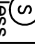
KEY
 p Traffic sign

Notes:

DETAIL B 

Single/dual carriageway 40mph or less - 450mm traffic cones, spacing 1.5m.
 Dual carriageway 50mph or more - 750mm traffic cones, spacing 1.5m.
 450mm cones, spacing 1.5m.

Notes:
 - Where distances within signs to BS EN 12892:2008 should be provided in accordance with Table A1.3 (page 11).
 - 21.45° taper have 1.5m spacing, no rotations.
 - 21.02° motorways and TSSLDs - dual carriageway 50mph or more for lead signs and the facing wall of lane changes.

SAFETY ZONE DIMENSIONS 

Permanent speed limit 30mph or less
 Sideways safety zone 0.5m
 Longways safety zone 0.5m
 (Dimensions are minima)

Drawn By:
 Darren Oldham