



CENTURION
TRAFFIC MANAGEMENT

CENTURION SITE SERVICES
UNIT 8, MERIDIAN PARK,
NEPTUNE CLOSE
MEDWAY CITY ESTATE
ROCHESTER, KENT
ME2 4LE
Tel: 01634 717044

SITE ADDRESS

Shootermill Road,
Camelsdale, West
Sussex

CUSTOMER/CLIENT

AMEY

DRAWING REF NO


TMP / 619 / ED

NOTES:

D/S Grid Ref:
SU 8834 3256

ELR – WPH1

Bridge No. 17/51

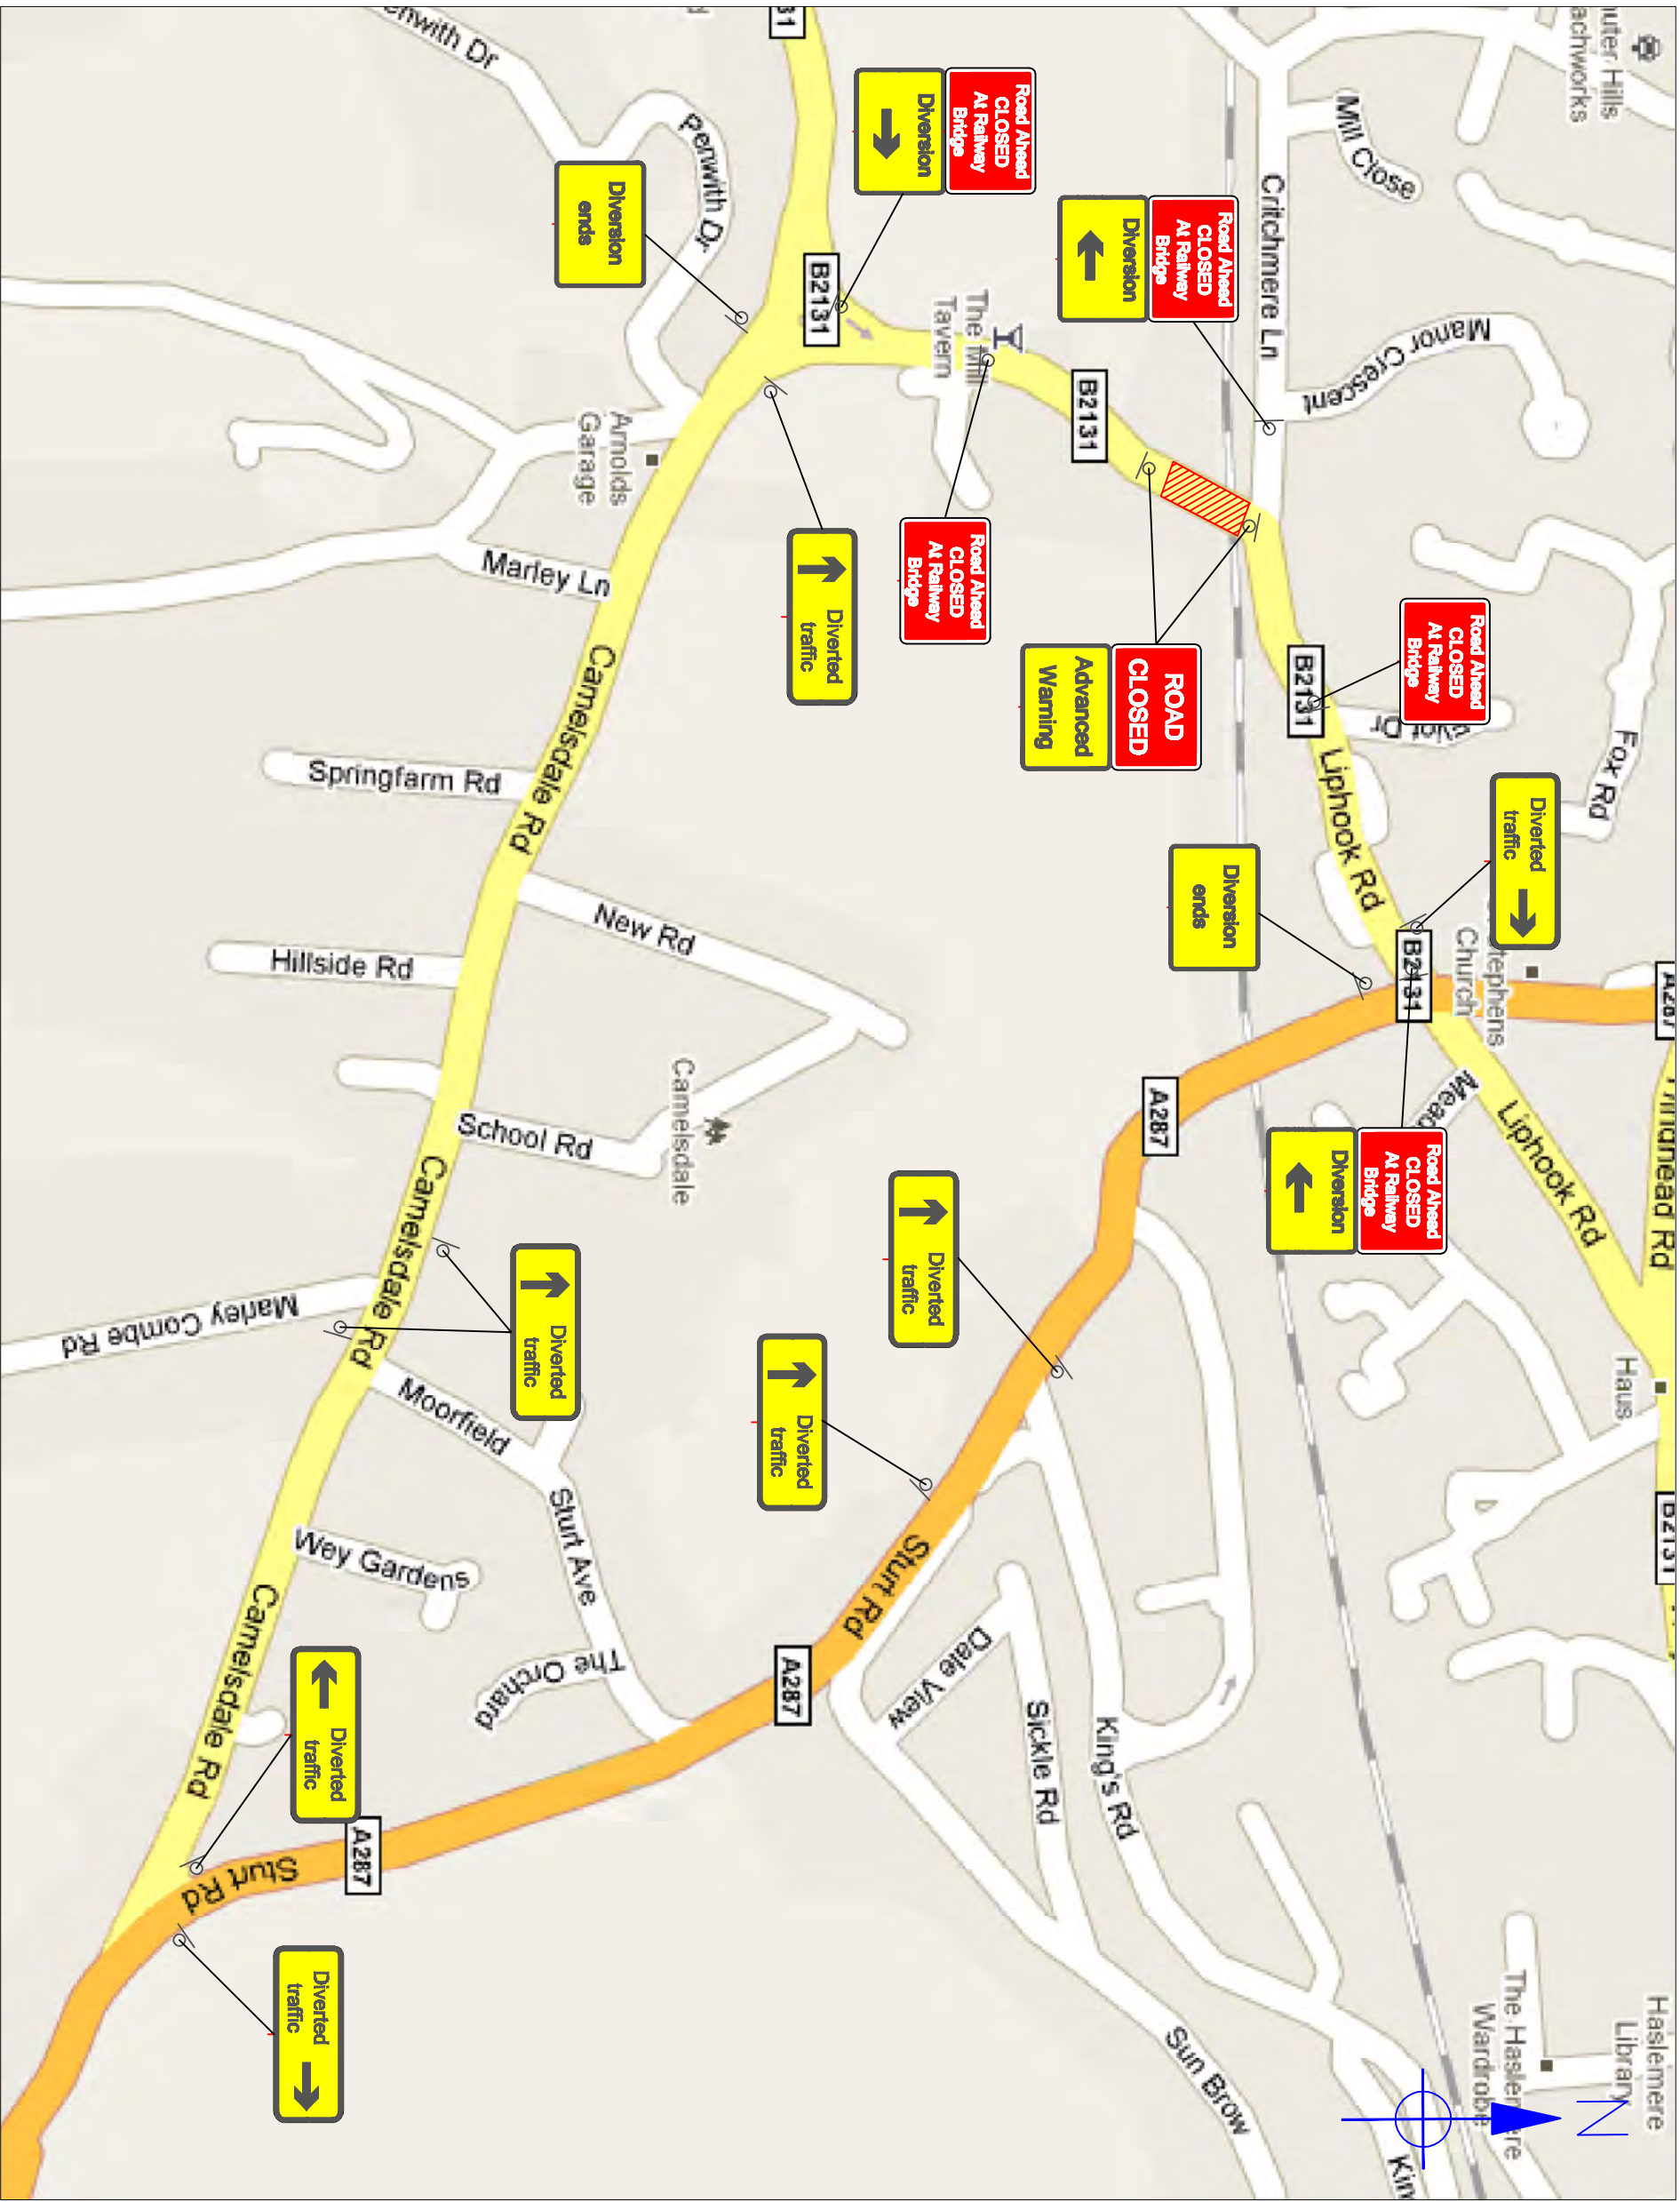

Contact Details: Emma Drsborne – email: emma.drsborne@centuriontraffic.com – Number: 07791179882

The information in this drawing may not be copied or used by a third party without the written consent of CENTURION TRAFFIC MANAGEMENT