


This roundabout provides access for both routes.

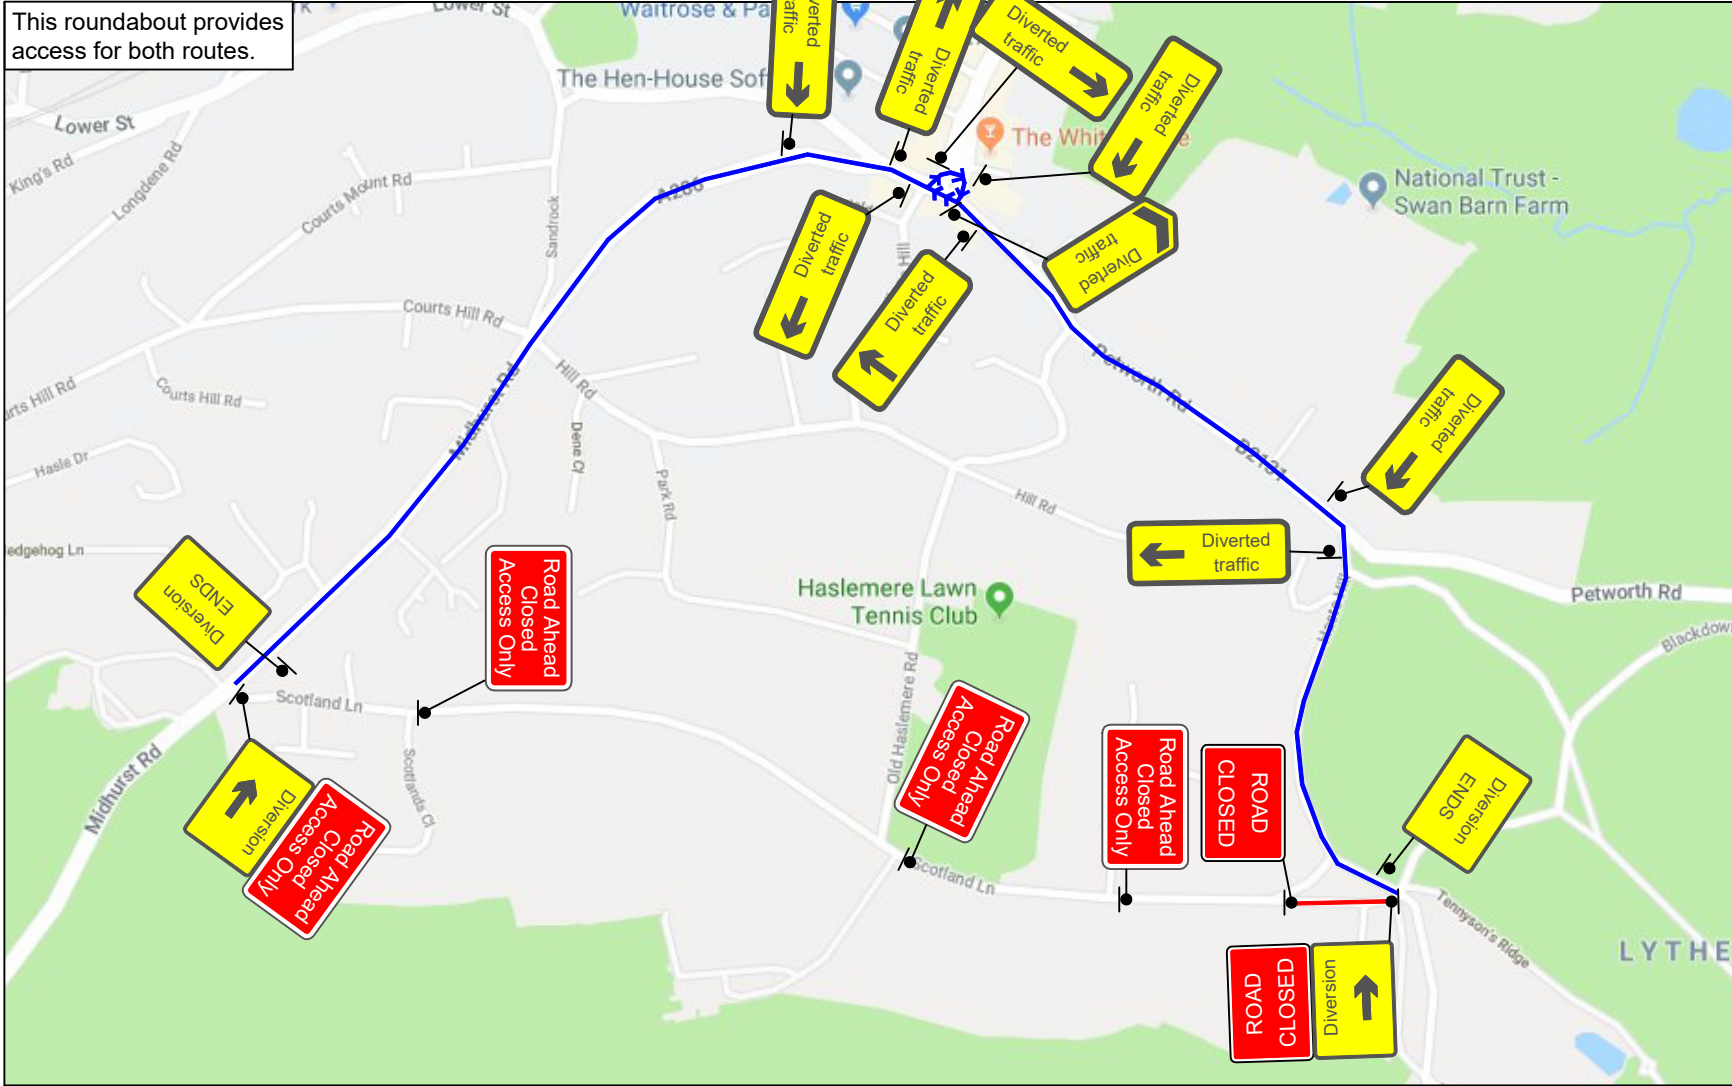

Distances

Road Closure ——— Red line
 Diversion Route ——— Blue line

Timings

N/A

Safety Zones

30 mph
 Longitudinal: 0.5 mts
 Sideways: 0.5 mts

40 mph
 Longitudinal: 15 mts
 Sideways: 0.5 mts

50 mph
 Longitudinal: 30 mts
 Sideways: 1.2 mts

60 mph
 Longitudinal: 60 mts
 Sideways: 1.2 mts

Speed Limit



TMO to conduct dynamic risk assesment against method statement

Client:
ITS Utilities

Job Type:
Road Closure

Site Address:
Scotland Ln, Haslemere

Key:

- Cones
- Traffic Sign Direction
- ◀ Signal Head
- ▨ Working Space
- Pedestrian Barrier

Crusader Traffic

For Crusader Traffic Use Only
 All Traffic Management to be in accordance with Chapter 8 of the Traffic Signals Manual, TSRGD, and C.O.P

www.crusadertraffic.com
 Tel: 01406 490011

Drawn By:
LT checked by NT

Drawing Number:
5754

Drawing Date:
19/08/19