


NOTES
 DO NOT SCALE THE DRAWING
 CHECK ALL DIMENSIONS ON SITE BEFORE ANY WORKS COMMENCE
 ALL ACCESS ARRANGEMENTS AND WORKING MUST COMPLY WITH CURRENT BUILDING REGULATIONS, BRITISH STANDARDS AND CODES OF PRACTICE
 COPYRIGHT OF THIS DRAWING & REMAINS OF THE PROJECT MUST NOT BE REPRODUCED WITHOUT WRITTEN CONSENT

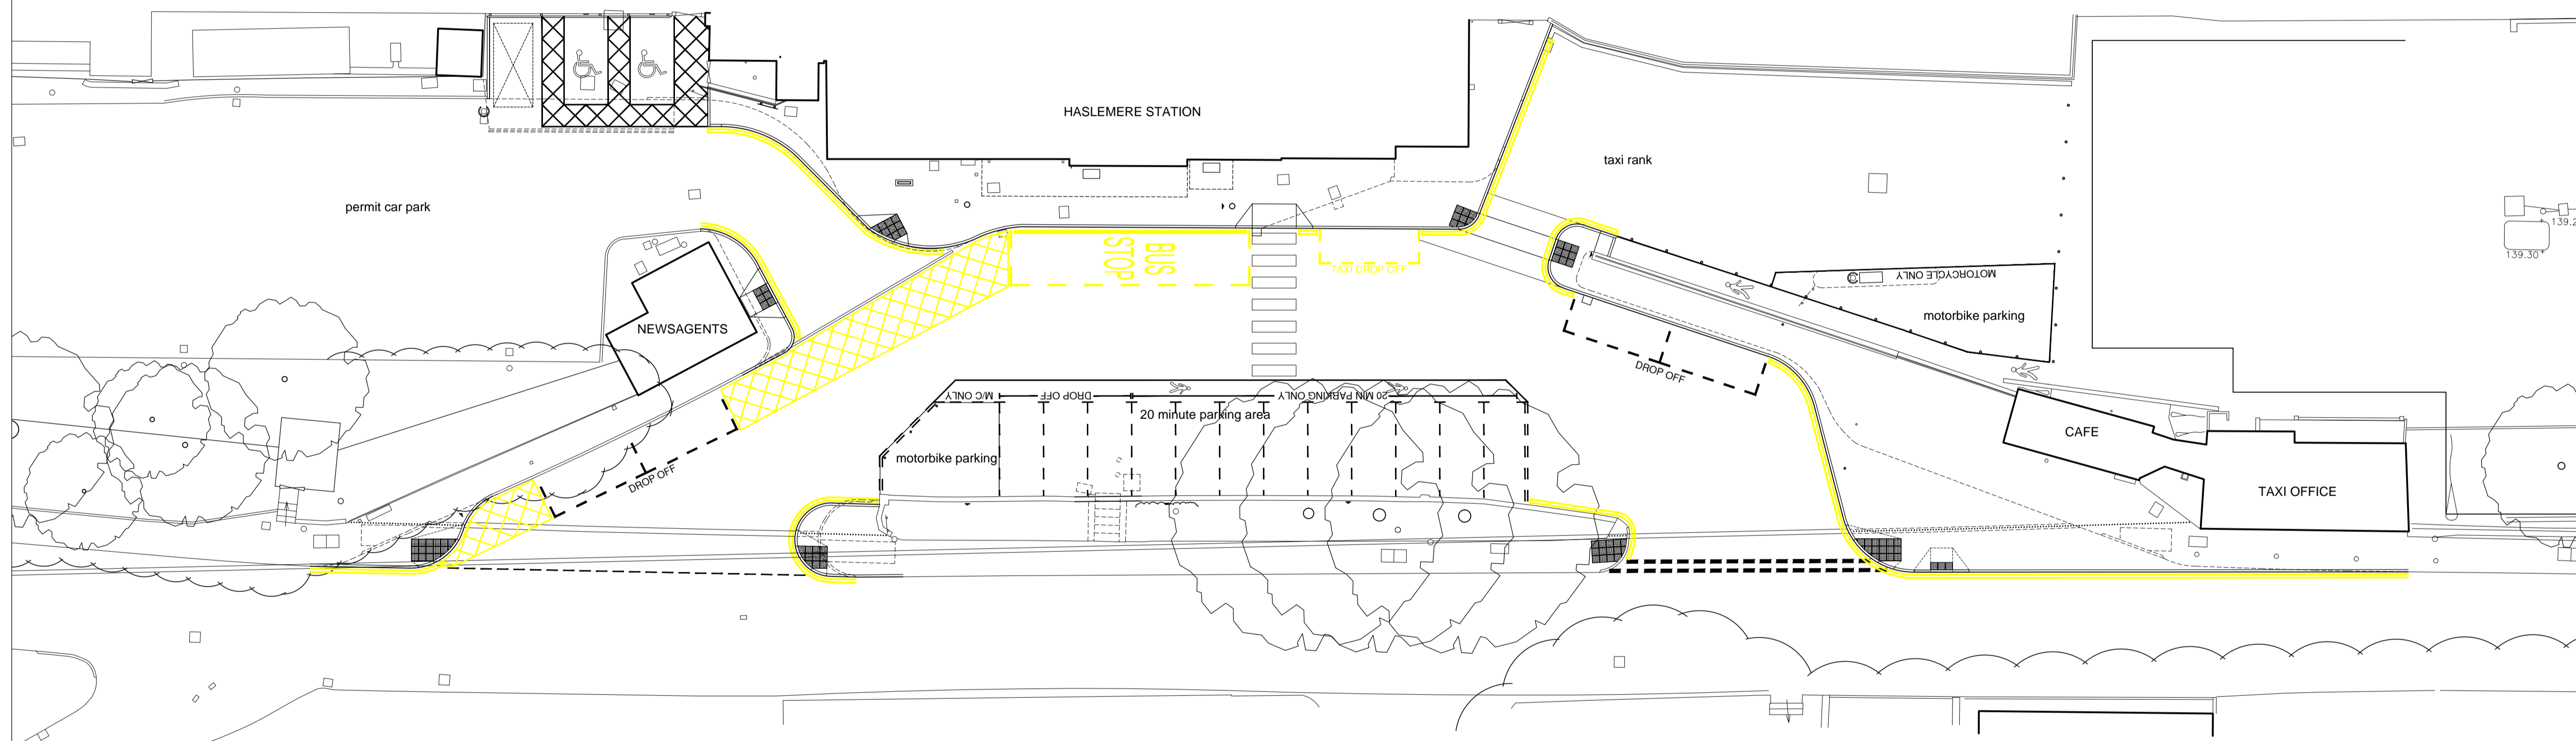

Overall Site Layout - 1:200 @ A1

C	23.06.16	ec	overall scheme re-designed @ SWT req.
B	22.06.16	ec	CONSTRUCTION ISSUE
A	14.06.16	ec	layout design amended at SWT req.
REV	DATE	BY	AMENDMENT
			footpath to taxi rank amended following PMC no.04

folkes architects
 THE DESIGN STUDIO
 84 High Street
 Steyning
 West Sussex
 BN14 3RD
 t: 01903 896629
 f: 01903 816456
 info@folkesarchitects.co.uk

CLIENT
Cyclepods Ltd

PROJECT
**Haslemere Station Forecourt Redevelopment
 Lower Street
 Haslemere
 GU27 2PE**

DRAWING TITLE
**As Proposed Forecourt Layout
 CONSTRUCTION ISSUE**

DATE	SCALE	DRAWN BY	ec
May '16	1:200 @ A1	DESIGNED BY	mf
NO.	DATE	REVISION	
1624	2.09	C	